


MANHOLE CASTING TABLE		
LOCATION	MODEL	COVER
18" INCHES OR MORE ABOVE 100 YEAR FLOOD ELEVATION OF ALL WATERWAYS	EAST JORDAN 102221GS OR NEENAH R-1772	HEAVY DUTY SOLID
LESS THAN 18" ABOVE 100 YEAR FLOOD ELEVATION OF ALL WATERWAYS	EAST JORDAN 102221PT	HEAVY DUTY SOLID
OWNERSHIP		LETTERING
PRIVATE		"SANITARY SEWER"
LID		

NOTE:  
1) GREASE TRAP SHALL CONFORM TO ASTM C 478 UTILIZING 4,000 PSI CONCRETE.

2) EXTERIOR INSTALLATION MUST BE CONCRETE OR CAST IRON. STEEL GREASE TRAPS SHALL ONLY BE INSTALLED INSIDE A BUILDING.

3) CONTRACTOR MAY SUPPLY GREASE TRAP AS MANUFACTURED BY ZURN SERIES Z-1170 OR JAY R. SMITH MANUFACTURING COMPANY SERIES 8000 IF INTERIOR INSTALLATION UTILIZED.

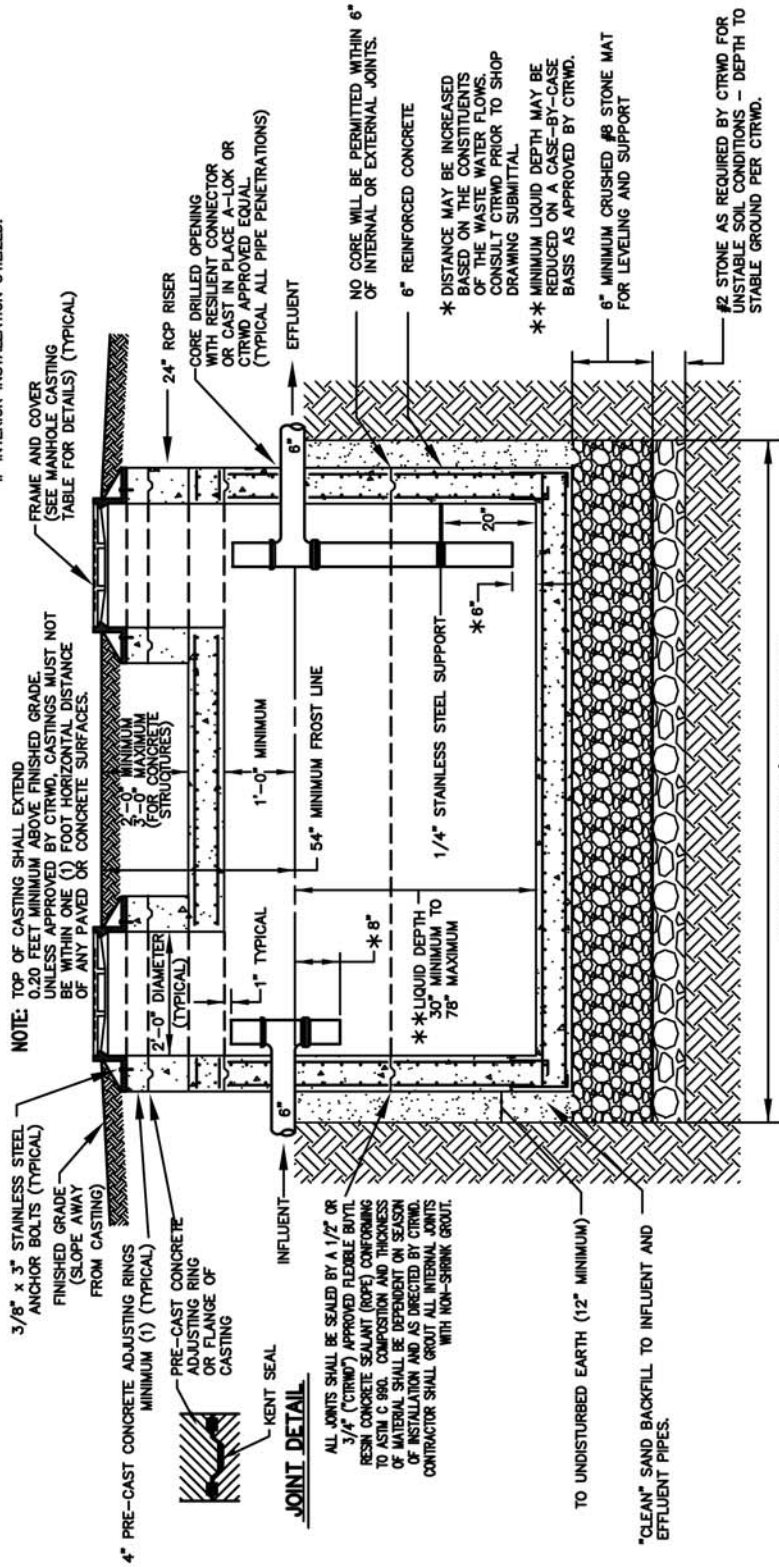

NOTE:  
1) GREASE TRAPS MUST BE SIZED ACCORDING TO THE INDIANA STATE BOARD OF HEALTH BULLETIN S.E. 13, "ON-SITE WATER SUPPLY AND WASTEWATER DISPOSAL FOR PUBLIC AND COMMERCIAL ESTABLISHMENT", SECTION 501 - "GREASE TRAPS" AND PER LOCAL REQUIREMENTS OR CODES. THE SIZING METHOD FOR ALL STRUCTURES MUST BE APPROVED BY CTRWD.  
2) SHOP DRAWINGS MUST BE SUBMITTED TO CTRWD FOR REVIEW AND APPROVAL.

## EXTERIOR GREASE TRAP DETAIL